


Theatre Floorplan

26.5 m

28.5 m

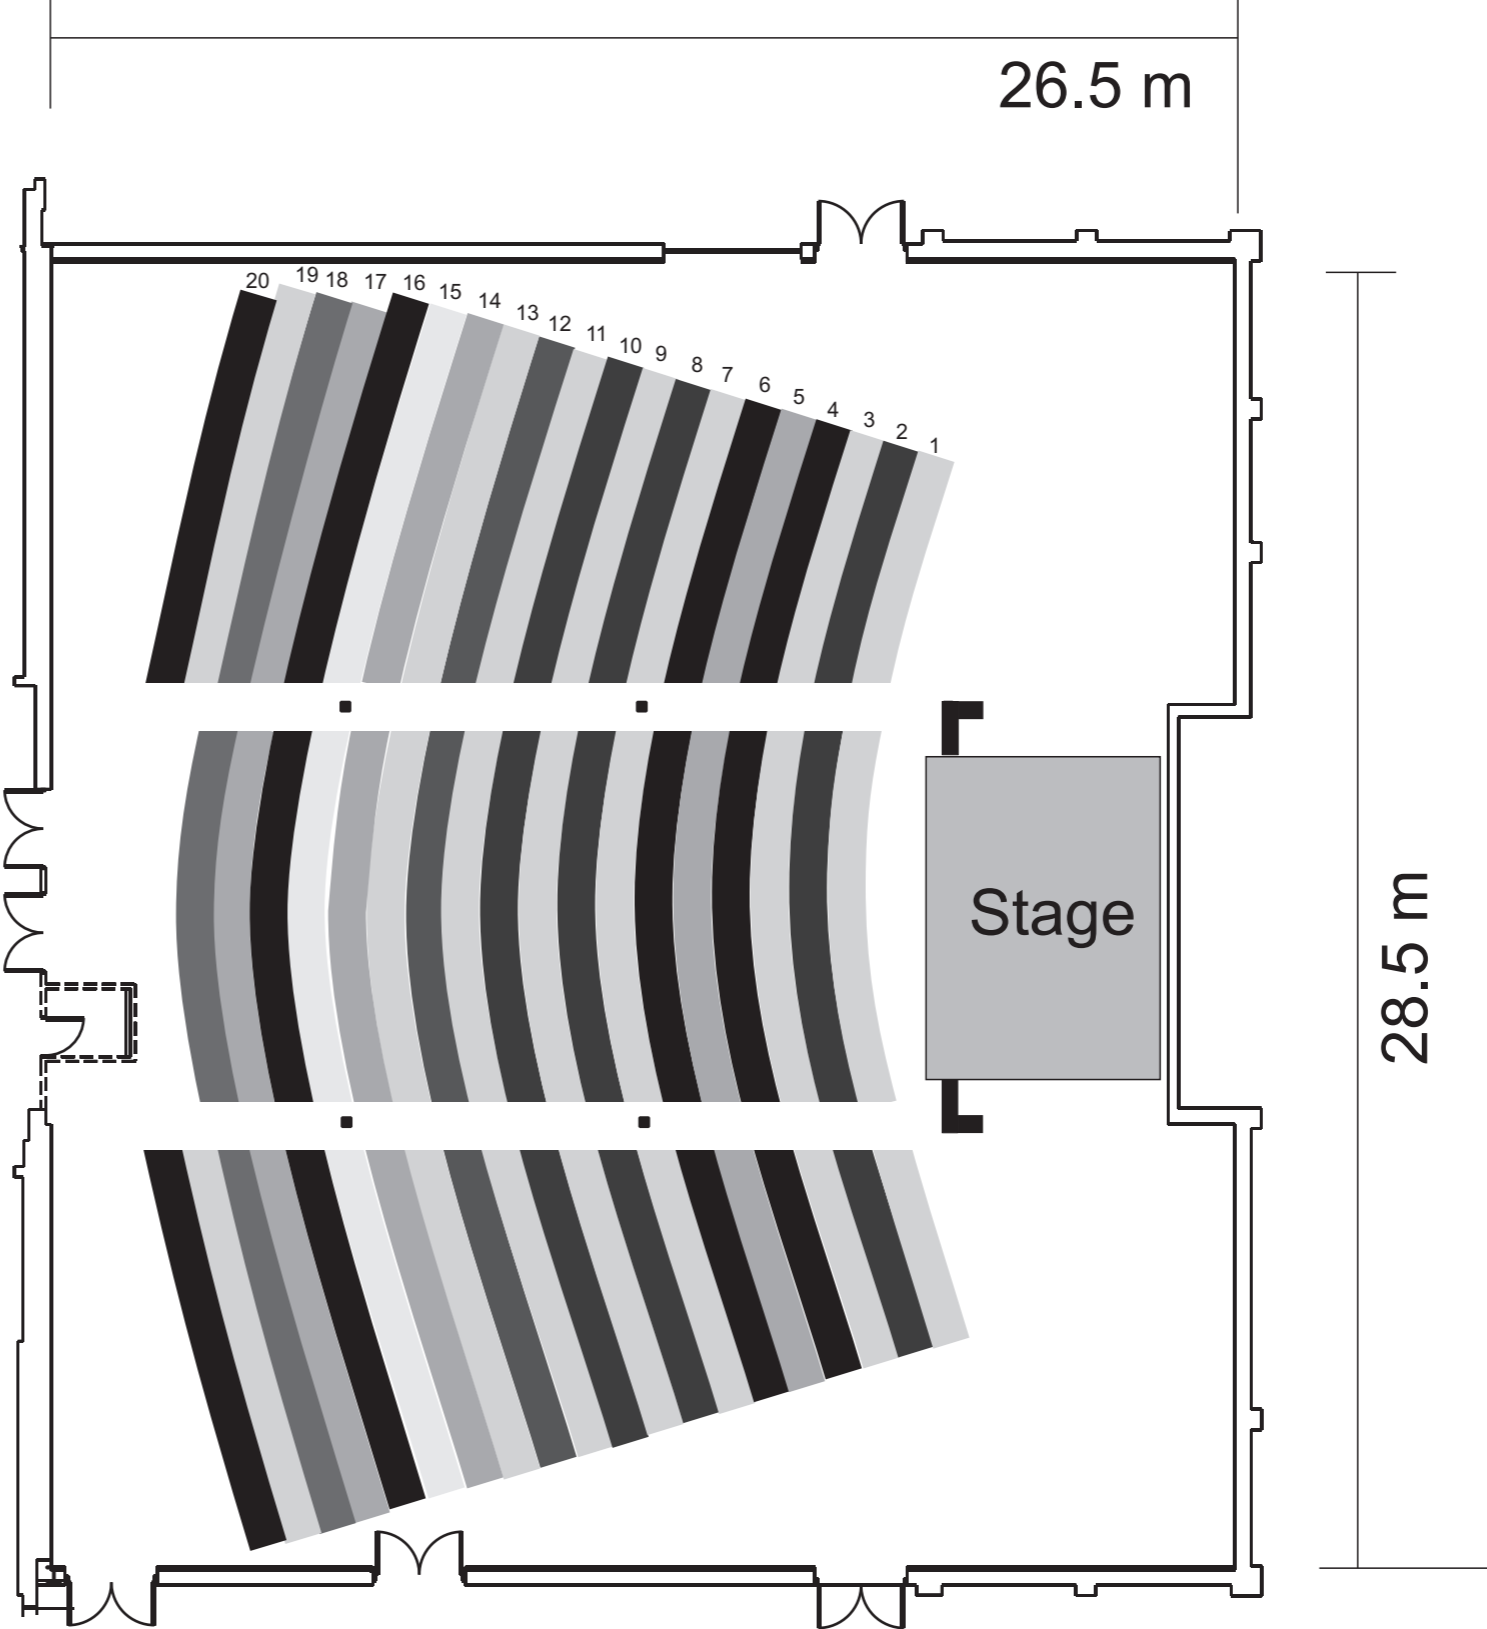

Revision	Description	Date
Leicester Racecourse Co. Ltd		
The Kube		
Project The Kube Theatre Layout Plan		
Title The Kube Theatre Layout Plan All chairs		
Drawn by JPH	Checked RB/DW	File The Kube Theatre Plan
Drawing Number TK/JPH/NTP/V3		Scale Not to Scale
		Date 17/06/2014